




REAR ELEVATION

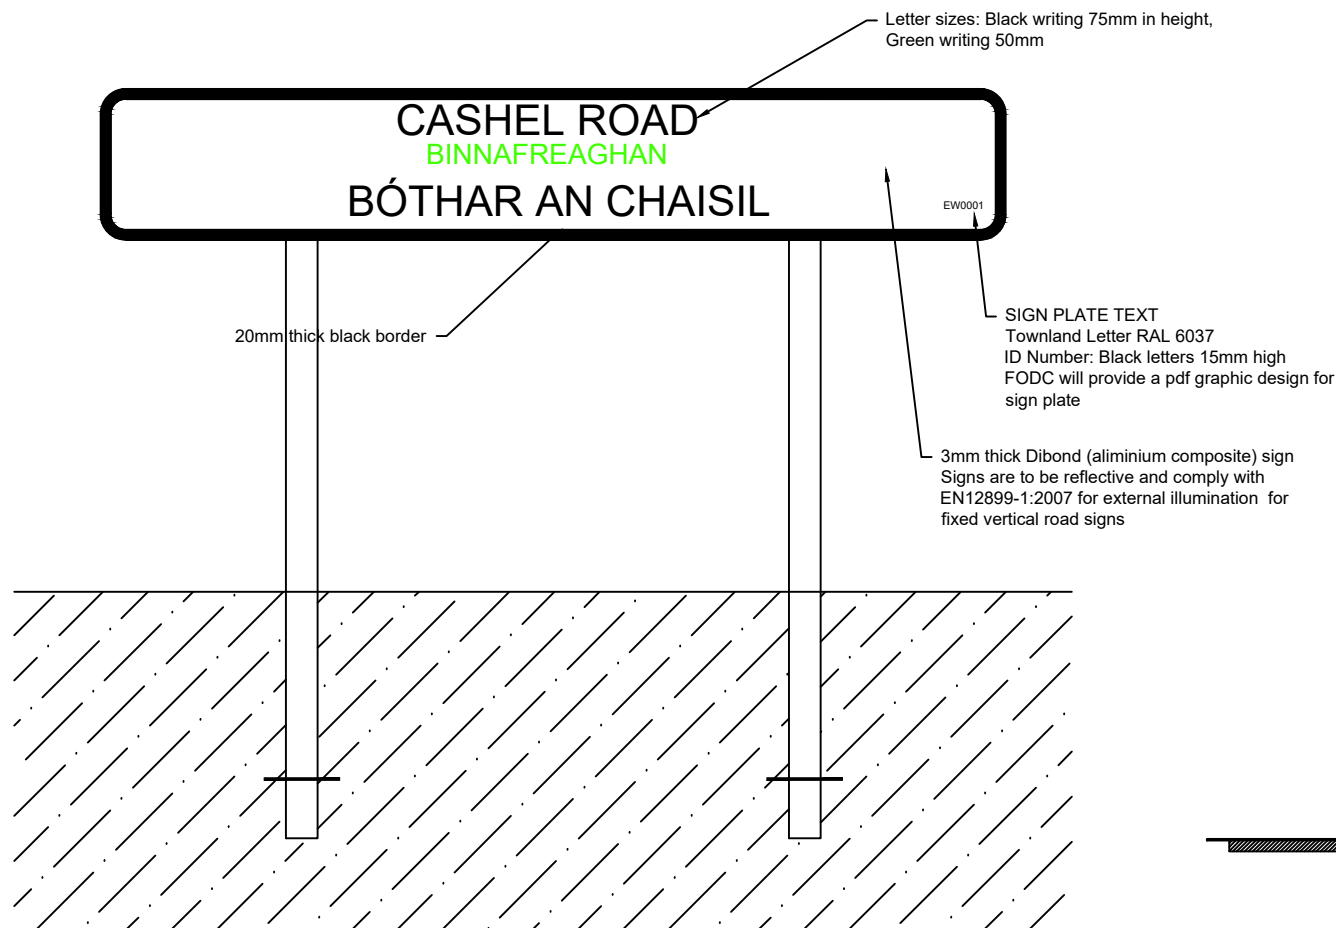

FRONT ELEVATION

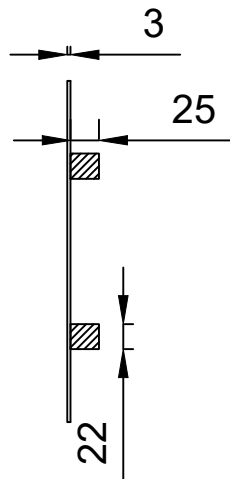

SIGN DETAIL 2

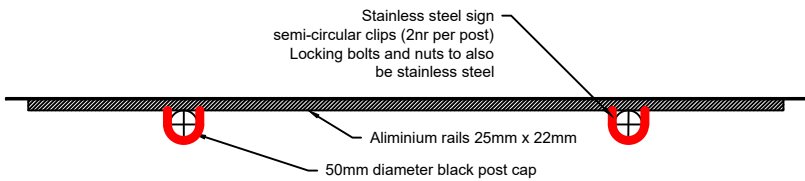

SIGN DETAIL 1

URBAN AND DEVELOPMENT SIGN TYPE 2 SPECIFICATION

The manufacture, supply and delivery of Urban/Development signage Type 2 with the following specification:

All letter must be finished in black/enamel on a white/enamel background. The plate should be either 200mm wide or 300mm wide for dual language signs and have a black verge approx. 20mm wide. The plate will be of 3mm gauge aluminium, the back left plain. All material and workmanship shall be in accordance with the relavent British or European Standards

Sign plate lengths shall vary depending on the number of letters required. Options for 4 sizes of plate shall be determined to ensure all letters are accommodated by the supplier on receipt of the details from the council.

Sign plate to have a minimum of 7 year fade lifespan.

Road signs to be to BS EN 12899-1:2007
Retroreflectivity Class RA1 (min)
Sign to be CE marked
Sign to comply with NI Highways Standards

English Language Sign Plate
The sign plate is to have a white background.
Black letters (Road Name) to be 75mm high.
Green Letters (Townland Name) to be 50mm high.

Irish Language Sign Plate
The sign plate is to have a white background.
Black Letters (Road Name) to be 75mm high.

All fixings to be A4 (316) stainless steel to BS EN ISO 3506. All fixings to be tamper proof.

Compliance:
Fixings:
Wind Action to comply with WL5
Temporary deflection bending - TD B5
Dynamic Snow Load - DSL1
Point Loads - PL2
Permanent Deflection - must pass
Partial Action - PAF1

Visibility Characteristics
Daylight Chromaticity and luminance factor to be - CR2
Coefficient of retroflection - RA1
Mean Illuminance -E3
Uniformity of illuminance - UE2

Durability
Impact Resistance of sign face material - must pass
Resistance to weathering
(3 year accelerated natural weathering test) must pass
Resistance to corrosion - Aliminium:SP1
Resistance to penetration of dust and water - IP56

Revision A		
Date: ----	Amended by: --	Checked by: --
 Fermanagh & Omagh District Council Comhairle Ceantair Fhear Manach agus na hÓmaí		
Technical Services Department, Killyvilly Depot, Tempo Rd., Enniskillen, BT74 4GD. Tel:028 6632 3533 Fax:028 6632 6360 email: ep@fermanaghomagh.com		
Job Title: Annual Tender: Signage		
Drwg Title: UD 02: Urban and Development Sign Type 2		
Drawing Status: Tender		
Drwg. Ref. TSS08 UD02	Scale: NTS	
Date: 24/11/2023	Drawn by: CC	Checked by:
Planning Ref: N/F	Building Con. Ref: N/A	