



Fermanagh & Omagh
District Council
Comhairle Ceantair
Fhear Manach agus na hÓmaí

RFQ CLARIFICATION NOTICE

DATE: 21/10/2020

RFQ TITLE: 2021 EOI 003 (Public Art Enniskillen Public Realm).

Clarification #1

Question: Have you any images of the proposed site?

Answer: Please find attached images and plans for the sites.

Clarification #2


Question: Can you please online how much detail is required at this stage. In the artists brief there seems to be some text missing.

Answer: At this stage, a high-level proposal and statement of intent is required. This should indicate an approach to design and project development if selected to proceed to stage 2 of the process.

Date issued: 21/10/2020

Commission 1 East Bridge Street (The Intec Centre)



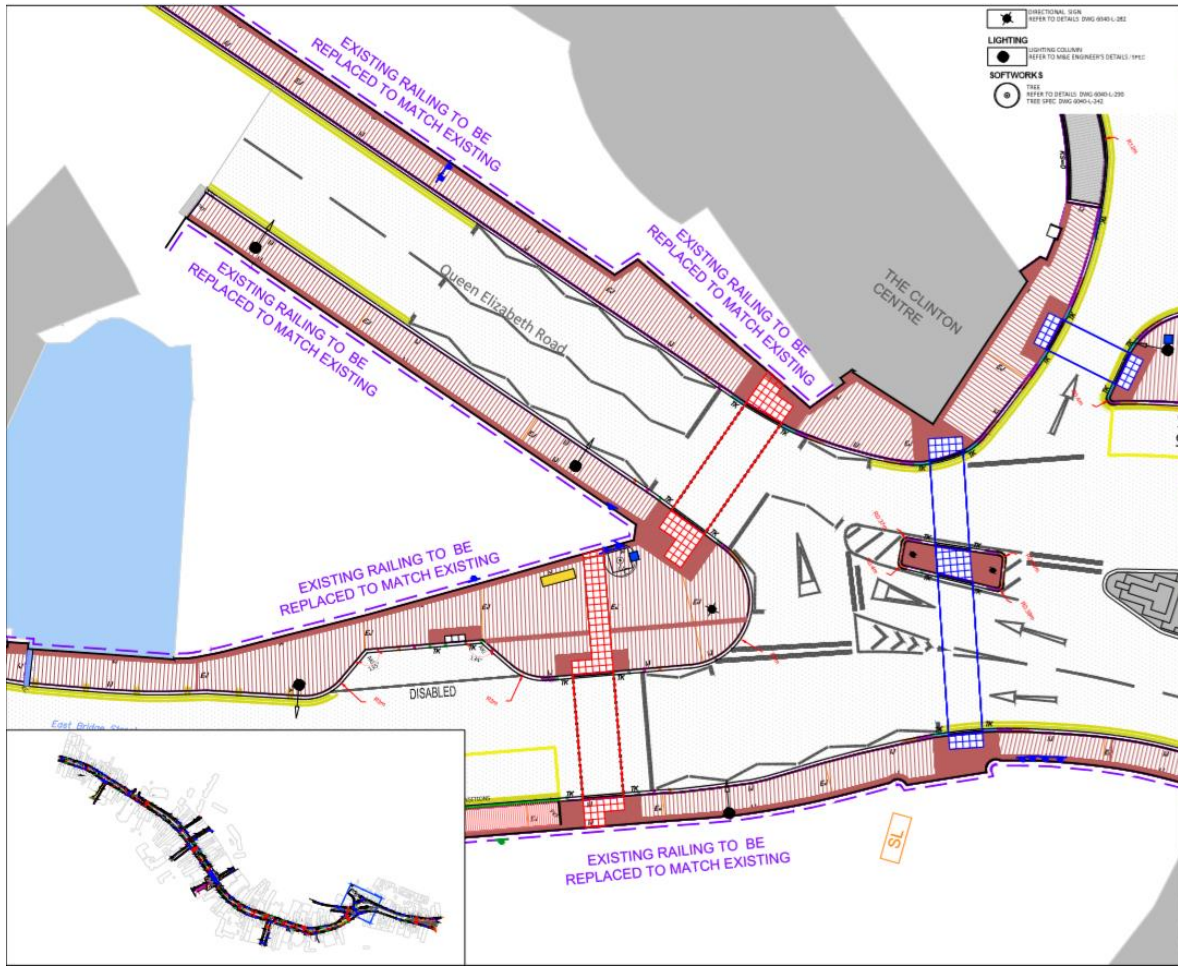


LEGEND	
	TYPE 1 GRANITE SLABS TO FOOTWAY REFER TO DETAILS: DWG 0404-002
	TYPE 2 GRANITE SETTS TO FOOTWAY REFER TO DETAILS: DWG 0404-002
	TYPE 3 GRANITE SETTS TO VEHICULAR ENTRANCE REFER TO DETAILS: DWG 0404-002
	TYPE 4 GRANITE SLABS TO FOOTWAY (BUS STOPS) REFER TO DETAILS: DWG 0404-002
EDGES	
	GRANITE KERB, 200mm WIDE REFER TO DETAILS: DWG 0404-004
	GRANITE TRANSITION KERB, SHOW 6-82mm REFER TO DETAILS: DWG 0404-004
	GRANITE TRANSITION KERB, SHOW 62-204mm REFER TO DETAILS: DWG 0404-004
	GRANITE TRANSITION KERB, SHOW 104-122mm REFER TO DETAILS: DWG 0404-004
	GRANITE TRANSITION KERB RADIAL, SHOW 6-82mm REFER TO DETAILS: DWG 0404-004
	GRANITE TRANSITION KERB RADIAL, SHOW 62-204mm REFER TO DETAILS: DWG 0404-004
	GRANITE TRANSITION KERB RADIAL, SHOW 104-122mm REFER TO DETAILS: DWG 0404-004
	GRANITE TRANSITION KERB RADIAL, SHOW 124-125mm REFER TO DETAILS: DWG 0404-004
	GRANITE KERB (GRAPES) / GRAPES RADIAL REFER TO DETAILS: DWG 0404-004
	GRANITE KERB (SLOPE BAND) - TO BOLLARD GULLY OR SLOPE (DEPTH AS PER ENGINEER'S LAYOUT) REFER TO DETAILS: DWG 0404-004
	MULTI PAVING TO DISABLED PARKING BAY REFER TO DETAILS: DWG 0404-002
	M&E GOOD EXISTING SURFACE REFER TO DETAILS: DWG 0404-002
FURNITURE	
	BENCH REFER TO DETAILS: DWG 0404-005
	BENCH REFER TO DETAILS: DWG 0404-005
	BOLLARD / PERIMETER BOLLARD REFER TO DETAILS: DWG 0404-005

Revision Details		
No.	Date	Rev

Status: TENDER

ph Park Hood
Landscape Architecture


Client: **Fermanagh & Omagh District Council**







Scale: 1:1,000 Date: NOV 2018

Dwg No: 0404-002

Commission 2 The Diamond

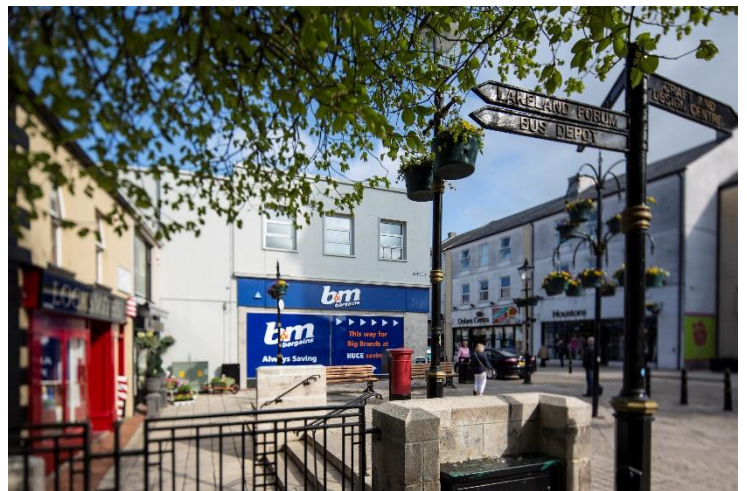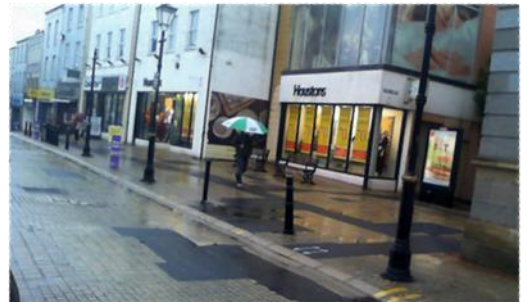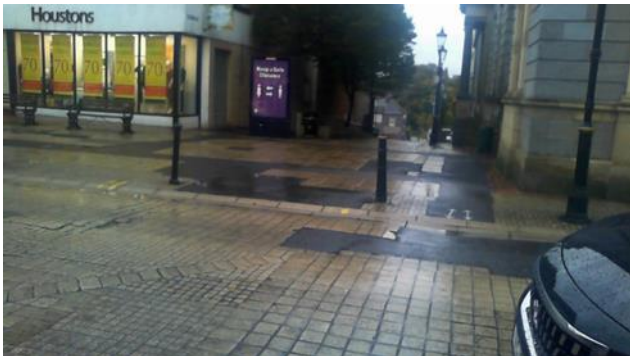

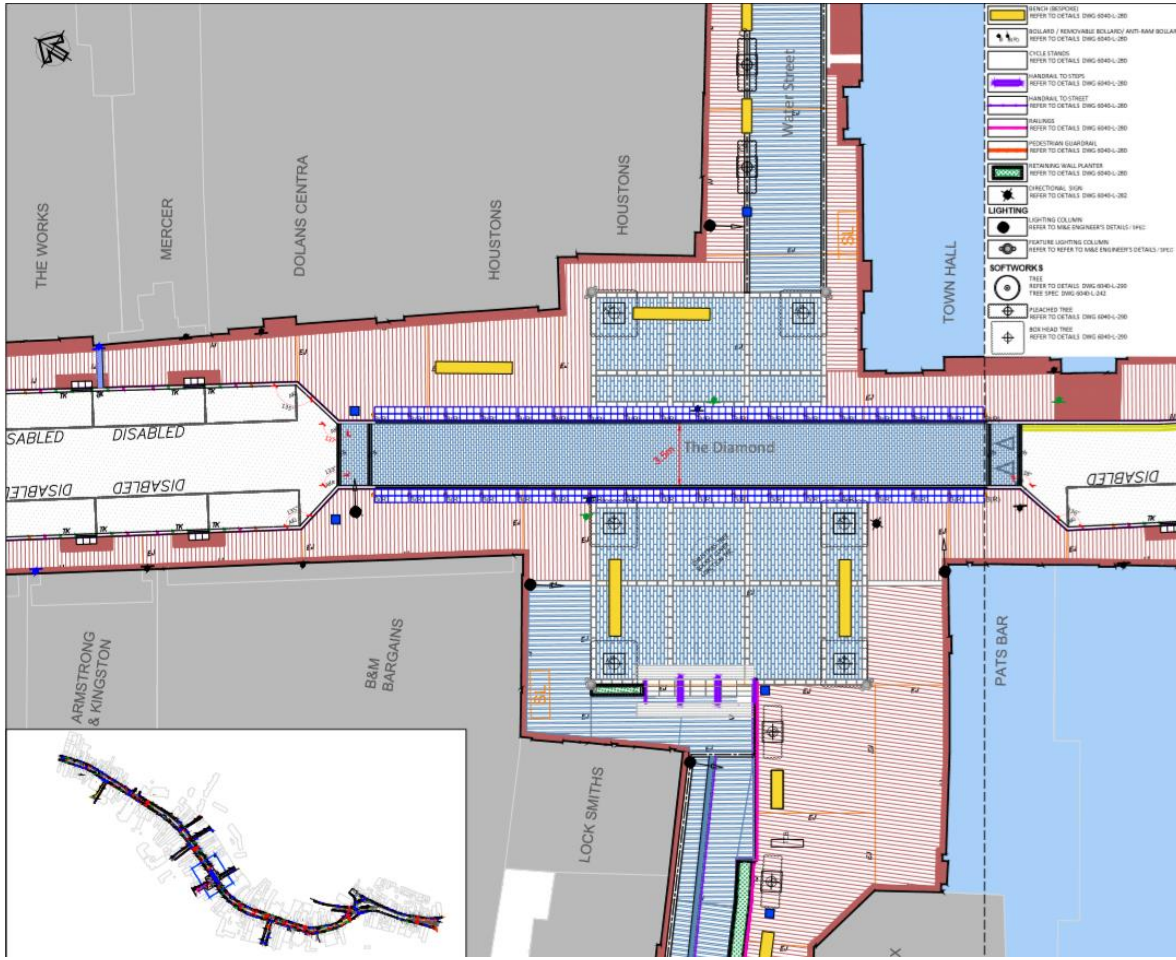

LEGEND

PAVING	
[Hatching]	TYPE 1 GRANITE SLAB TO FOOTWAY REFER TO DETAILS DWG 0404-L-020
[Hatching]	TYPE 2 GRANITE SETTS TO FOOTWAY REFER TO DETAILS DWG 0404-L-030
[Hatching]	TYPE 3 GRANITE SETTS TO VEHICULAR ENTRANCE REFER TO DETAILS DWG 0404-L-030
[Hatching]	TYPE 4 LIMESTONE SLAB TO FOOTWAY REFER TO DETAILS DWG 0404-L-030
[Hatching]	TYPE 5 LIMESTONE SETTS TO CARRIAGEWAY REFER TO DETAILS DWG 0404-L-030
[Hatching]	TYPE 6 GRANITE SETTS TO DRAINAGE REFER TO DETAILS DWG 0404-L-030
[Hatching]	TYPE 7 GRANITE SLAB BANDS TO DRAINAGE REFER TO DETAILS DWG 0404-L-030
[Hatching]	TYPE 8 GRANITE STEP LIMITS TO DRAINAGE REFER TO DETAILS DWG 0404-L-030
EDGES	
[Hatching]	GRANITE KERB - 200mm WIDE REFER TO DETAILS DWG 0404-L-034
[Hatching]	GRANITE KERB - 300mm WIDE REFER TO DETAILS DWG 0404-L-034
[Hatching]	GRANITE TRANSITION KERB - SHOW 6-42mm REFER TO DETAILS DWG 0404-L-034
[Hatching]	GRANITE TRANSITION KERB - SHOW 200-127 mm REFER TO DETAILS DWG 0404-L-034
[Hatching]	GRANITE TRANSITION KERB RADIAL - SHOW 6-42mm REFER TO DETAILS DWG 0404-L-034
[Hatching]	GRANITE TRANSITION KERB RADIAL - SHOW 200-127mm REFER TO DETAILS DWG 0404-L-034
[Hatching]	GRANITE KERB CHROPPED / CHROPPED RADIAL REFER TO DETAILS DWG 0404-L-034
[Hatching]	GRANITE KERB FLUSH BAND - TO INCLUDE GULLY OF LOCAL WIDTH AS PER ENGINEERS LAYOUT REFER TO DETAILS DWG 0404-L-034
[Hatching]	ANGLE KERB - DETENTION/INTERNAL REFER TO DETAILS DWG 0404-L-034
[Hatching]	GRANITE PIN KERB FLUSH REFER TO DETAILS DWG 0404-L-034
[Hatching]	GRANITE FINISHED CHANNEL WITH KERB CHANNEL / CURBICAL CURB REFER TO DETAILS DWG 0404-L-034
[Hatching]	LIMESTONE SETT CHANNELING REFER TO DETAILS DWG 0404-L-034
[Hatching]	GRANITE SETT CHANNELING REFER TO DETAILS DWG 0404-L-034
MISC	
[Hatching]	BLISTER PAVING TO UNCONTROLLED CROSSING REFER TO DETAILS DWG 0404-L-032
[Hatching]	BLISTER PAVING TO DISABLED PARKING BAY REFER TO DETAILS DWG 0404-L-032
[Hatching]	NAME GOOD DRAINING SURFACE REFER TO DETAILS DWG 0404-L-032
[Hatching]	CONSTRUCTION AVAILABLE TO REFER REFER TO DETAILS DWG 0404-L-032
FURNITURE	
[Symbol]	REFER TO DETAILS DWG 0404-L-030

Revision Details	
Date	Rev

Method: TENDER

ph Park Hood
 Chartered Landscape Architects

Client: Fermanagh & Omagh District Council


Title: Landscape Layout - Sheet B

Scale: 1:100 Date: NOV 2018

Commission 3 Middleton Street





LEGEND

PAVING	
[Pattern]	TYPE 1 GRANITE SLABS TO FOOTWAY REFER TO DETAILS DWG 60404-202
[Pattern]	TYPE 1 GRANITE SETTS TO FOOTWAY REFER TO DETAILS DWG 60404-202
[Pattern]	TYPE 2 GRANITE SETTS TO VEHICULAR ENTRANCE REFER TO DETAILS DWG 60404-202
[Pattern]	TYPE 4 LIMESTONE SLABS TO FOOTWAY REFER TO DETAILS DWG 60404-202
EDGES	
[Pattern]	GRANITE KERB - 200mm WIDE REFER TO DETAILS DWG 60404-204
[Pattern]	GRANITE TRANSITION KERB - SHOW 60-82mm REFER TO DETAILS DWG 60404-204
[Pattern]	GRANITE TRANSITION KERB - SHOW 82-204mm REFER TO DETAILS DWG 60404-204
[Pattern]	GRANITE TRANSITION KERB - SHOW 204-225mm REFER TO DETAILS DWG 60404-204
[Pattern]	GRANITE TRANSITION KERB RADIAL - SHOW 60-82mm REFER TO DETAILS DWG 60404-204
[Pattern]	GRANITE TRANSITION KERB RADIAL - SHOW 82-204mm REFER TO DETAILS DWG 60404-204
[Pattern]	GRANITE TRANSITION KERB RADIAL - SHOW 204-225mm REFER TO DETAILS DWG 60404-204
[Pattern]	GRANITE KERB (SKIPPED) / SKIPPED RADIAL REFER TO DETAILS DWG 60404-204
[Pattern]	GRANITE KERB (FLUSH BAND) - TO INCLUDE GULLY OF EQUAL WIDTH AS PER ENGINEERS LAYOUT REFER TO DETAILS DWG 60404-204
[Pattern]	GRANITE KERB - EXTERNAL/INTERNAL REFER TO DETAILS DWG 60404-204
[Pattern]	GRANITE KERB FLUSH REFER TO DETAILS DWG 60404-204
[Pattern]	GRANITE SKIPPED CHANNEL WITH KERB CHANNEL / CHANNEL AND KERB REFER TO DETAILS DWG 60404-204
[Pattern]	LIMESTONE SETT CHANNEL REFER TO DETAILS DWG 60404-204
[Pattern]	GRANITE SETT CHANNEL REFER TO DETAILS DWG 60404-204
MISC	
[Pattern]	MULTI-PAVING TO UNCONTROLLED CROSSING REFER TO DETAILS DWG 60404-202
[Pattern]	MULTI-PAVING TO CONTROLLED CROSSING REFER TO DETAILS DWG 60404-202
[Pattern]	MULTI-PAVING TO DISABLED PARKING BAY REFER TO DETAILS DWG 60404-202
[Pattern]	PAVED CYCLE CRESTING SURFACE REFER TO DETAILS DWG 60404-202
FURNITURE	
[Symbol]	BENCH REFER TO DETAILS DWG 60404-206
[Symbol]	BENCH REFER TO DETAILS DWG 60404-206
[Symbol]	BOLLARD / FURNITURE BOLLARD REFER TO DETAILS DWG 60404-206
[Symbol]	CYCLE STANDS REFER TO DETAILS DWG 60404-206
LIGHTING	
[Symbol]	LIGHTING COLUMN REFER TO MAIN ENGINEER'S DETAILS DWG 60404-207

Revision Details		
Date	Rev	

Status: TENDER

ph Park Hood
Chartered Landscape Architects



Head Office: 353 Upper Newtownards Road, Belfast, BT4 3DQ
T: +44 (0)28 3020 2021 | info@parkhood.com | parkhood.com


Client: Fermanagh & Omagh District Council

Project: Enniskillen Public Realm

File: Landscape Layout - Sheet 7
Scale: 1:1000 | Date: NOV 2018
Dwg No: 60404-227

Commission 4 Throughout the Scheme

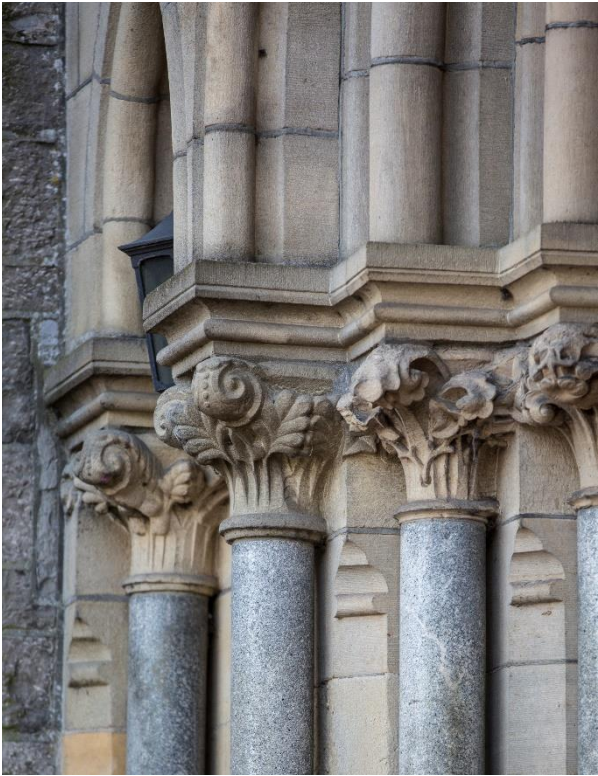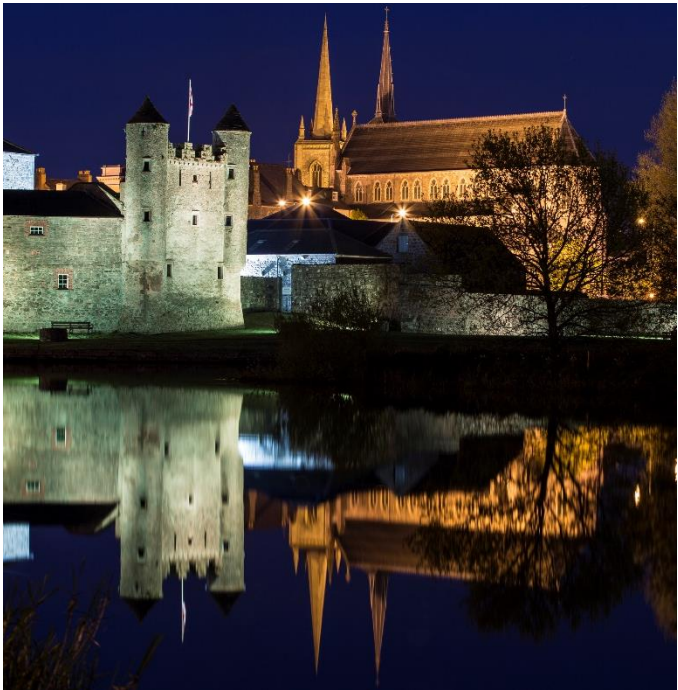

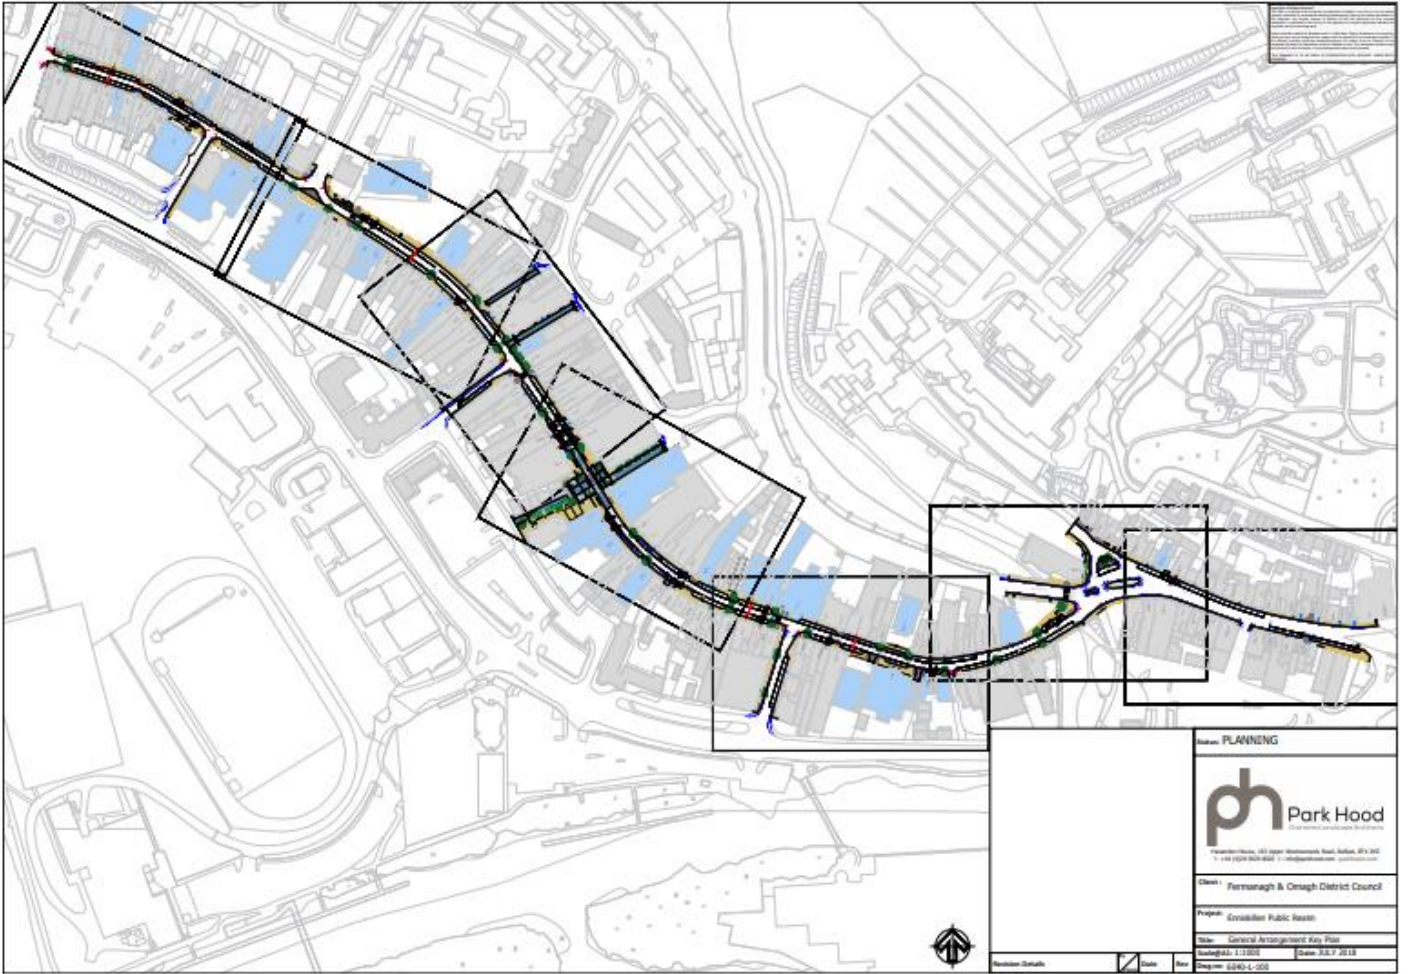

Scale: PLANNING



Client: Fermanagh & Onagh District Council


Site: General Arrangement Key Plan



Revision Details	Date	By